


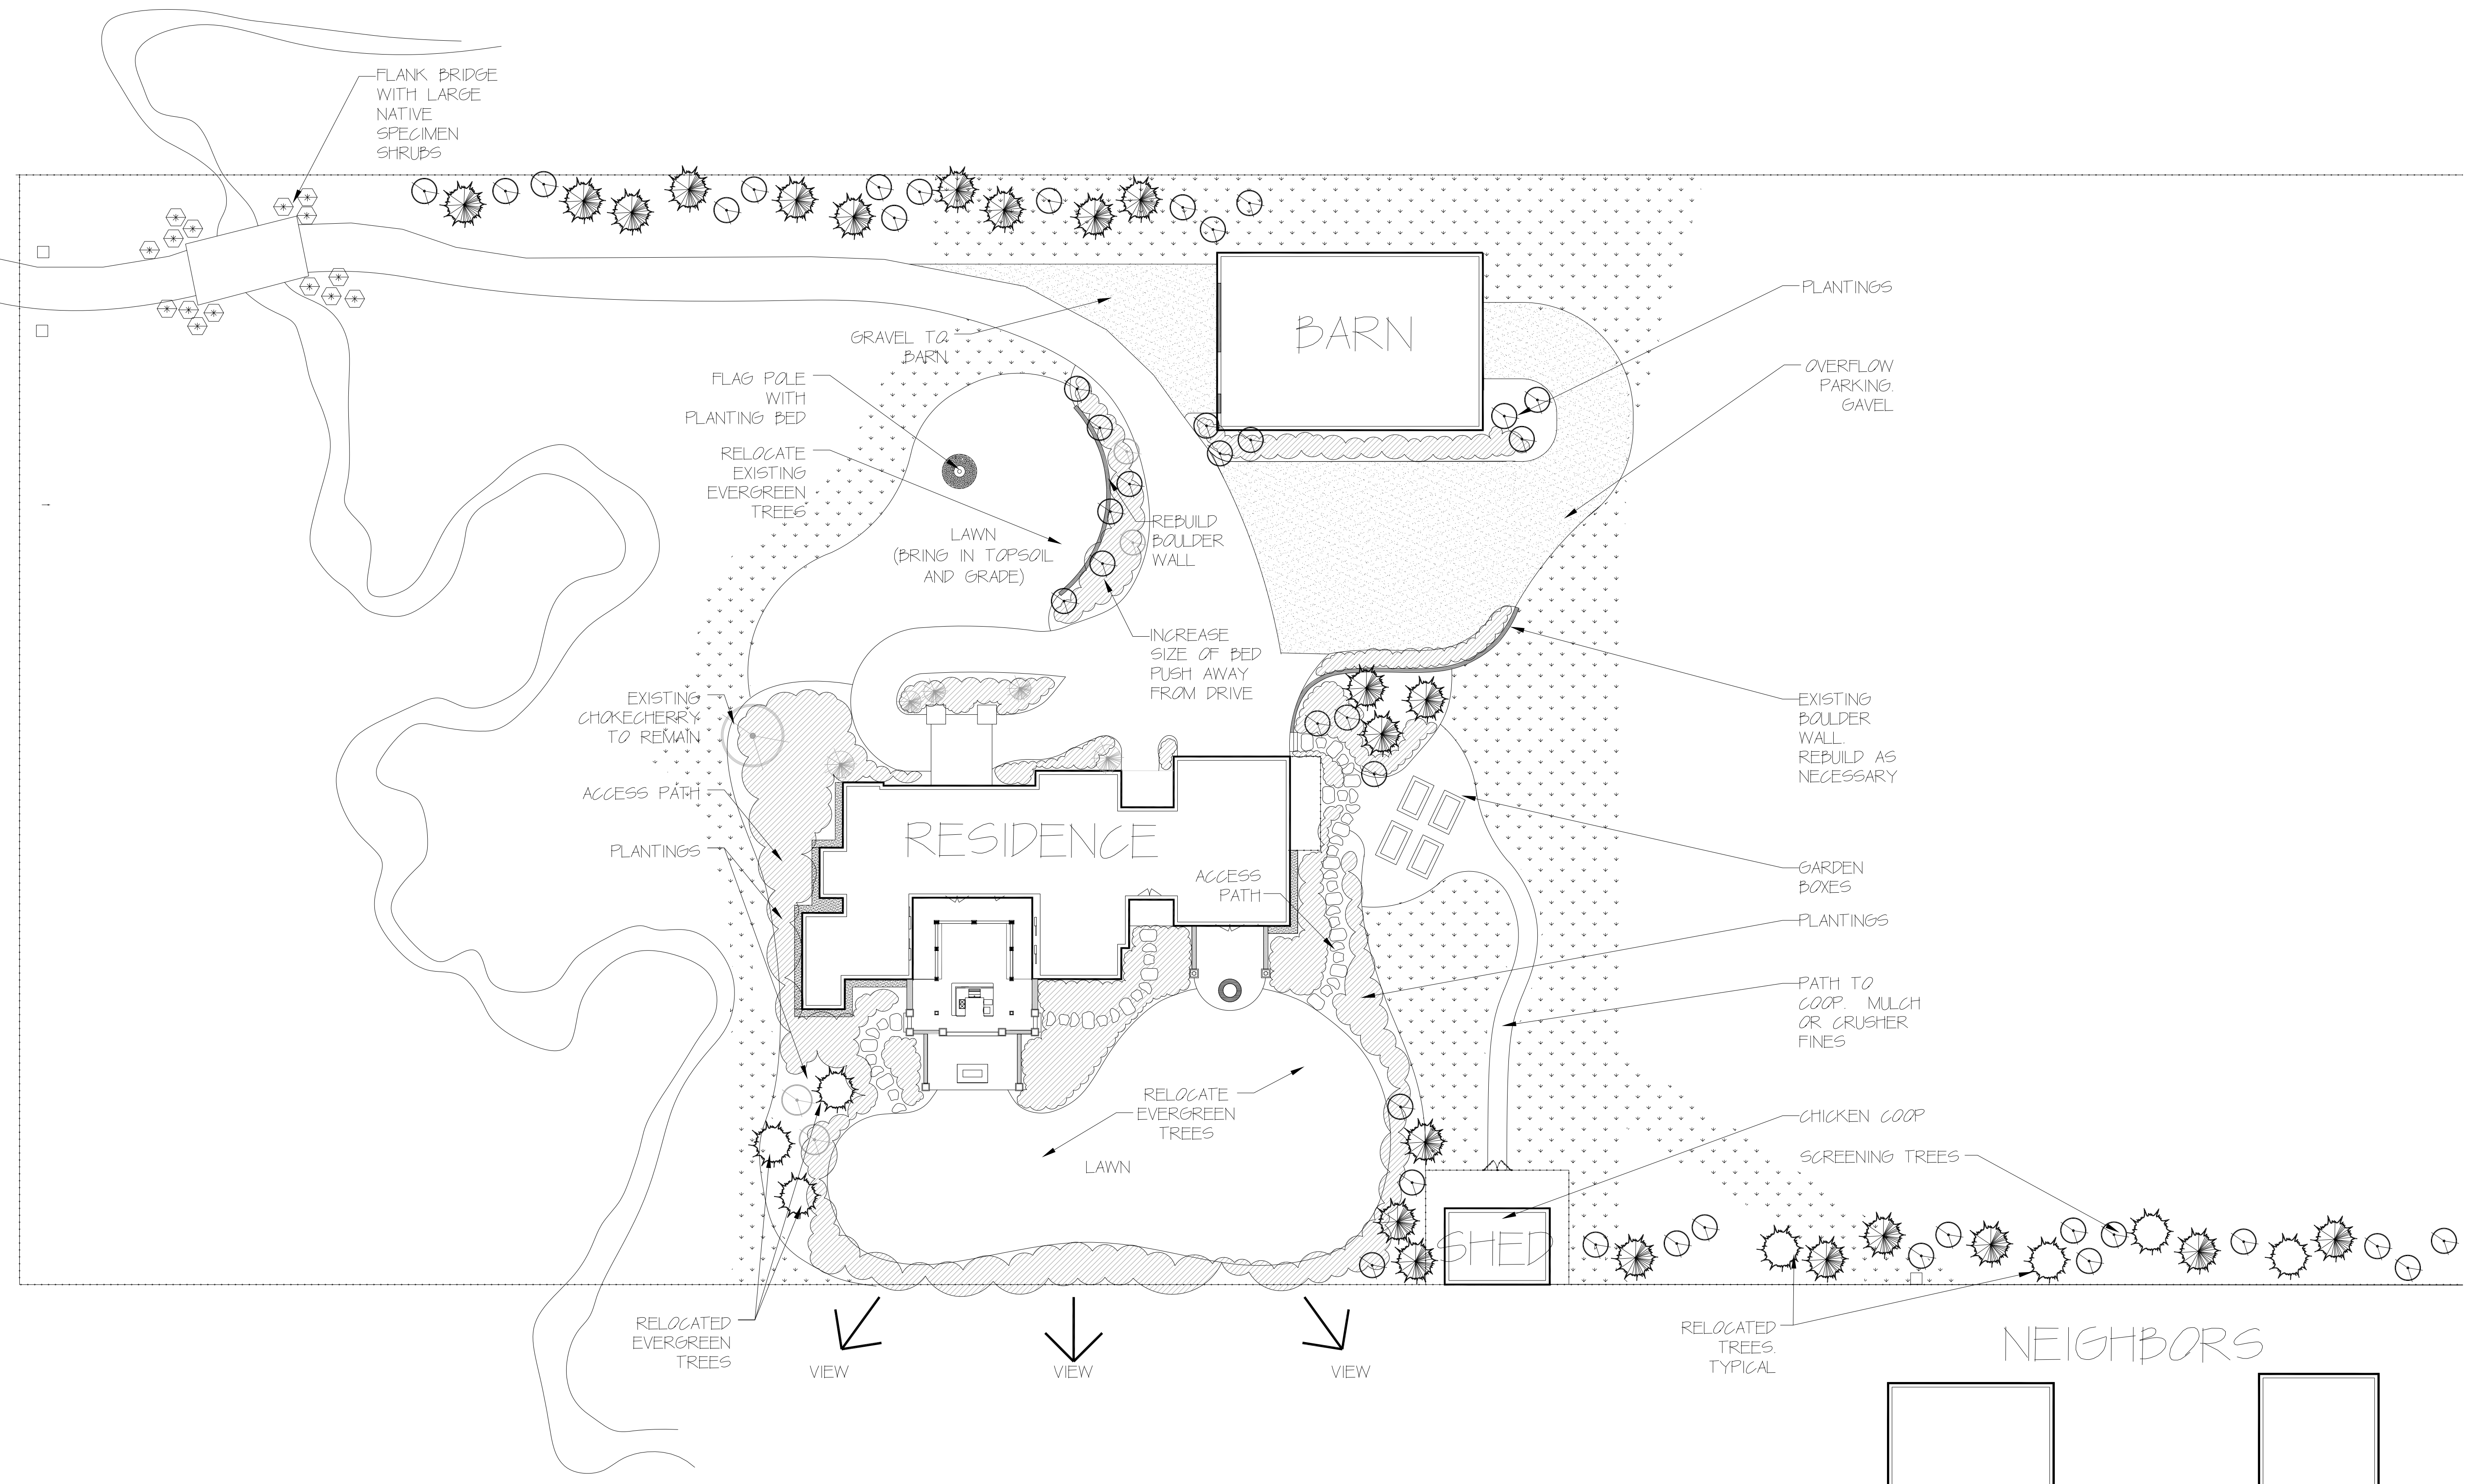

RED BARN DESIGN
 2056 rasmussen road
 park city, ut 84098
 phone: (435) 649-6434
 fax: (435) 649-5856

SCHMIDT RESIDENCE
 7934 BITNER ROAD, PARK CITY, UT 84098
SITE PLAN



Scale:
 Date: 08/27/2014
 Drawn By: AY
 Approved By: MC



no.	revisions	date	by
△	NEW LAYOUT	8/14	AY
△	PHASE II LAYOUT	8/15	AY
△			
△			

Sheet:
LI.00