




RED BARN DESIGN
 2056 rasmussen road
 park city, ut 84098
 phone: (435) 649-6434
 fax: (435) 649-5856

DECKER RESIDENCE

LANDSCAPE PLAN

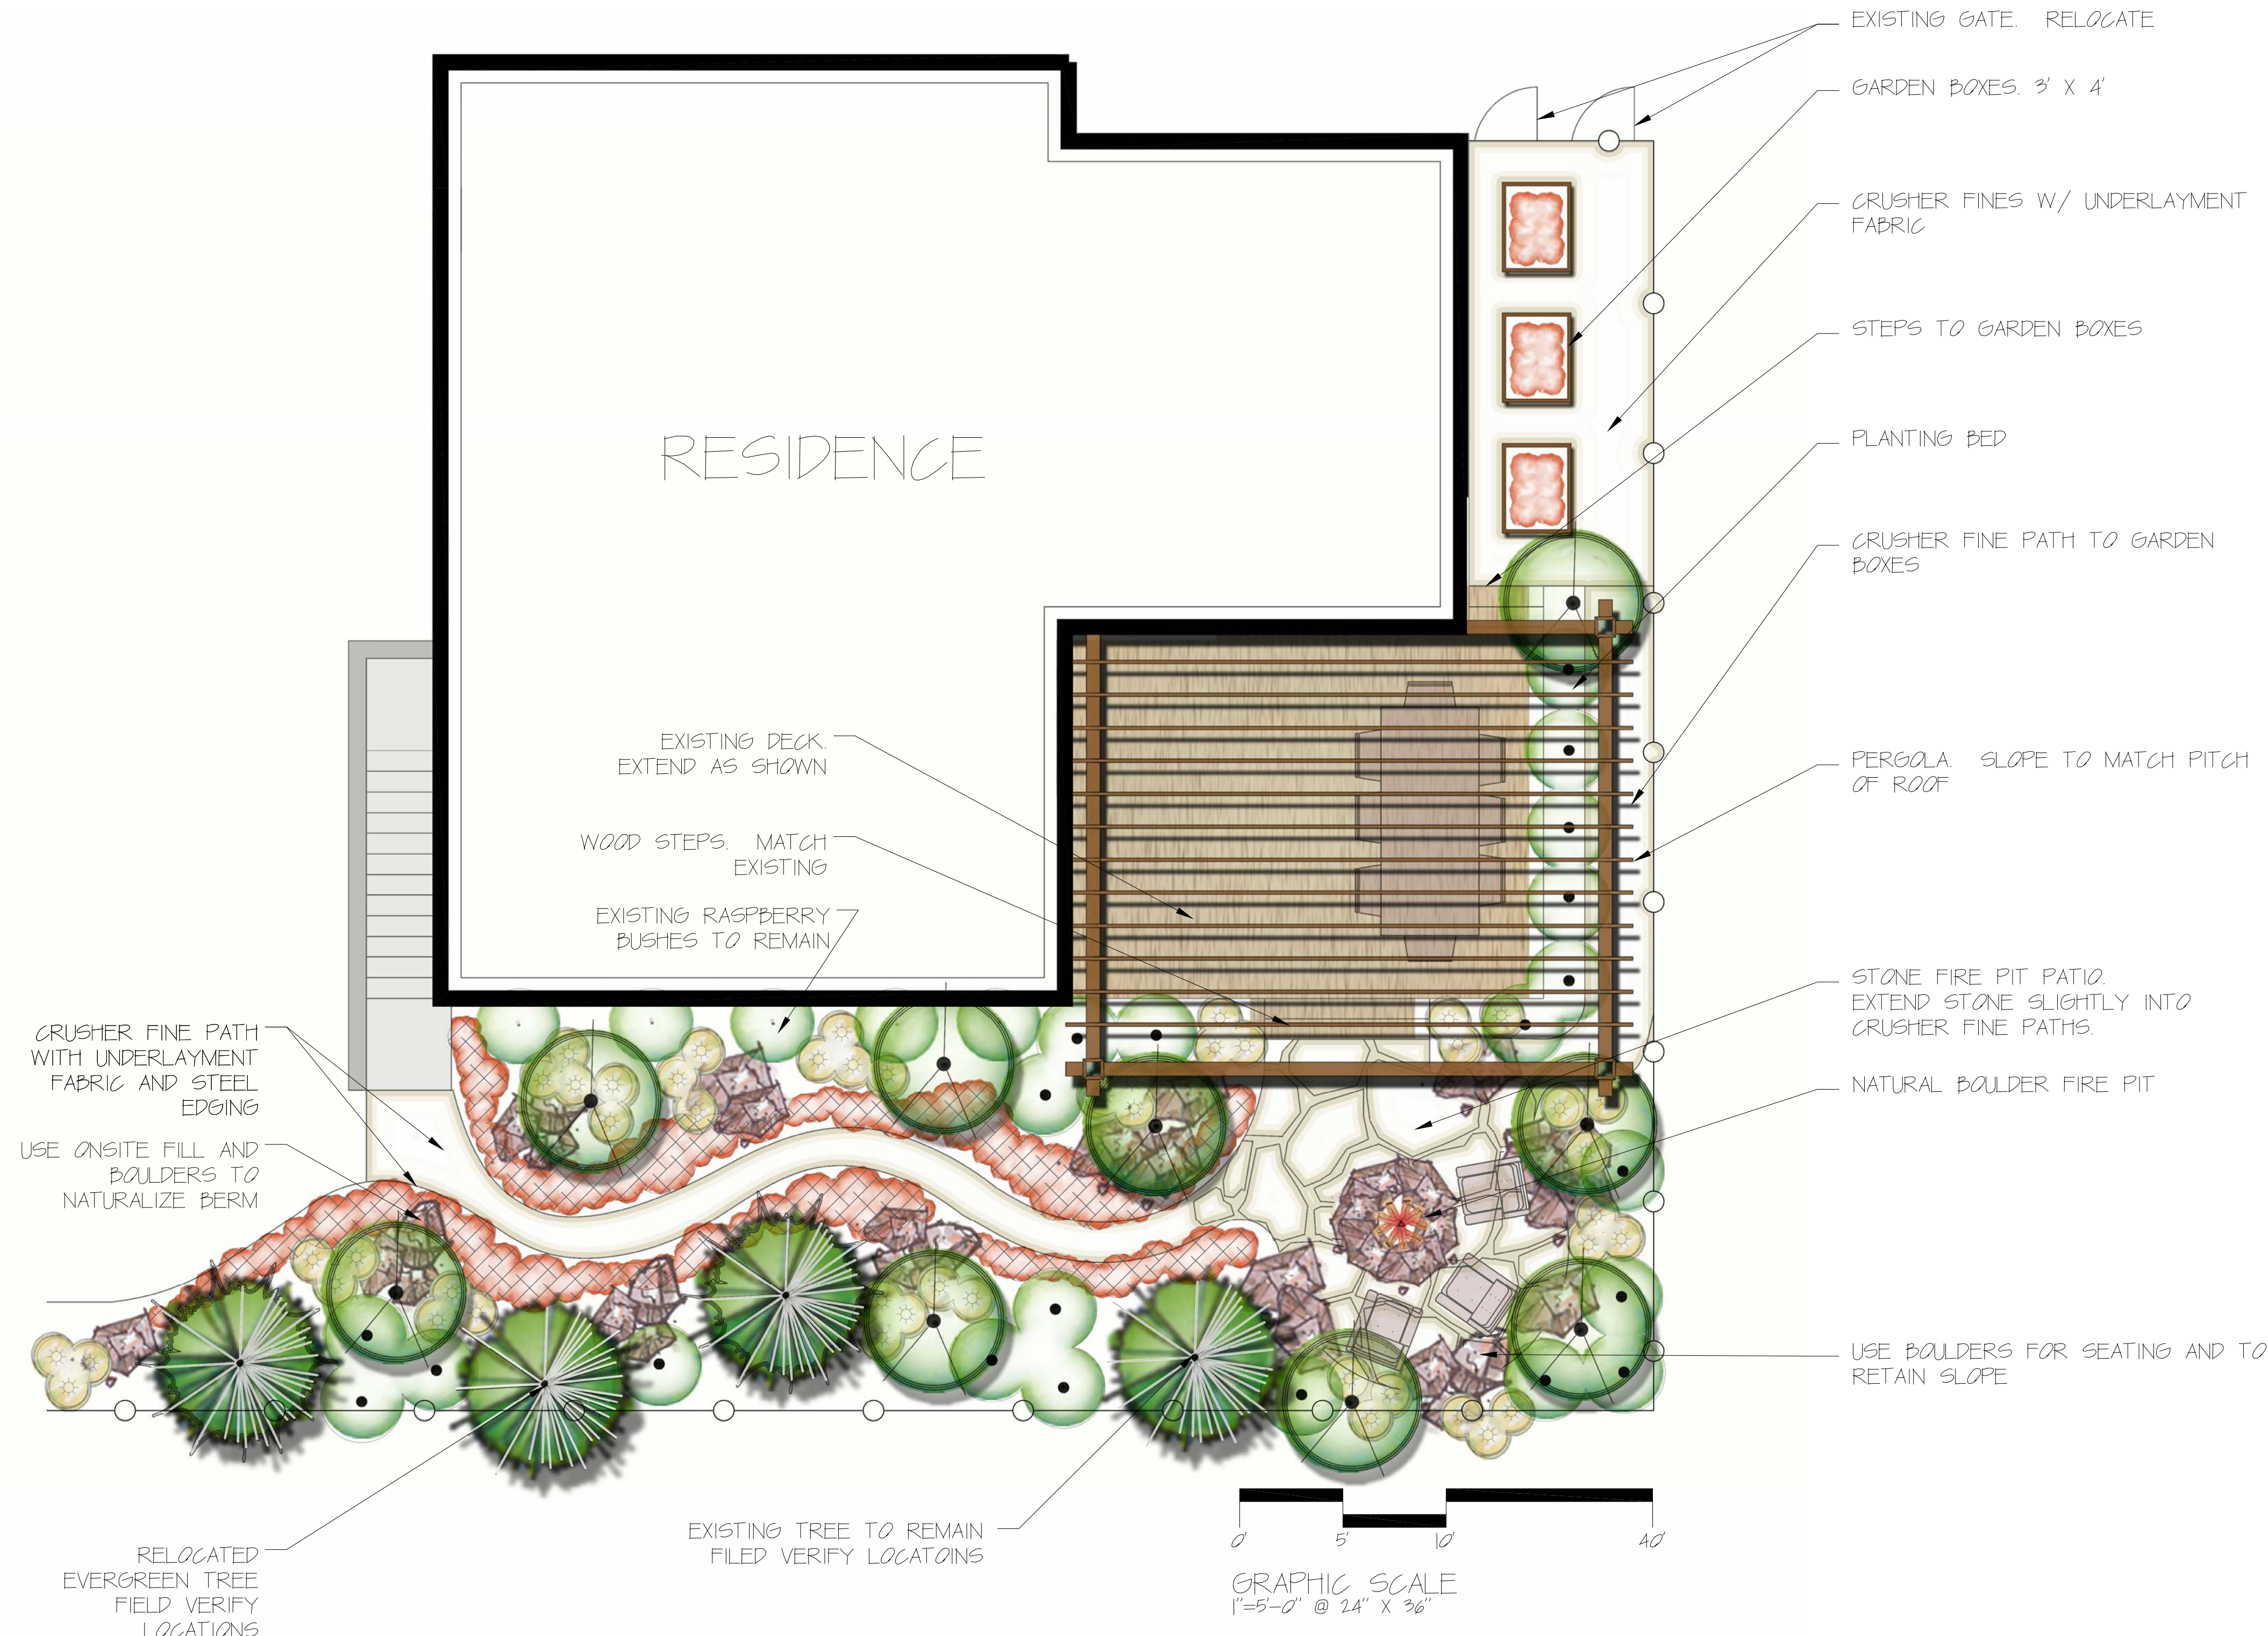

Scale: 1"=5'-0"
 Date: _____
 Drawn By: AY
 Approved By: MC



no.	revisions	date	by
△	PER VE REQUESTS	8/20/18	AY
△			
△			
△			

Sheet:
 LI.00