




red barn design
 2056 rasmussen road
 park city, ut 84098
 phone: (435) 649-6434
 fax: (435) 649-5856

ROBIDEAU RESIDENCE
 8910 JEREMY POINT CT., PARK CITY, UTAH
LANDSCAPE PLAN




Scale: 1"=5'-0"
 Date: 06.09.2014
 Drawn By: AY
 Approved By: MC

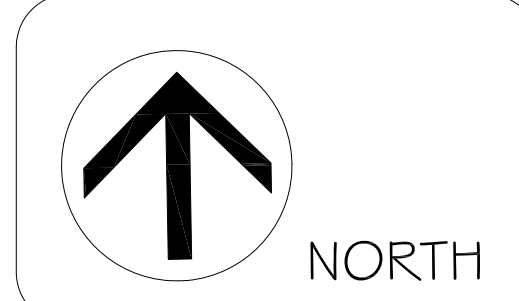

no.	revisions	date	by
△	PER CLIENT	7/17/14	AY
△			
△			
△			

Sheet:
LI.00

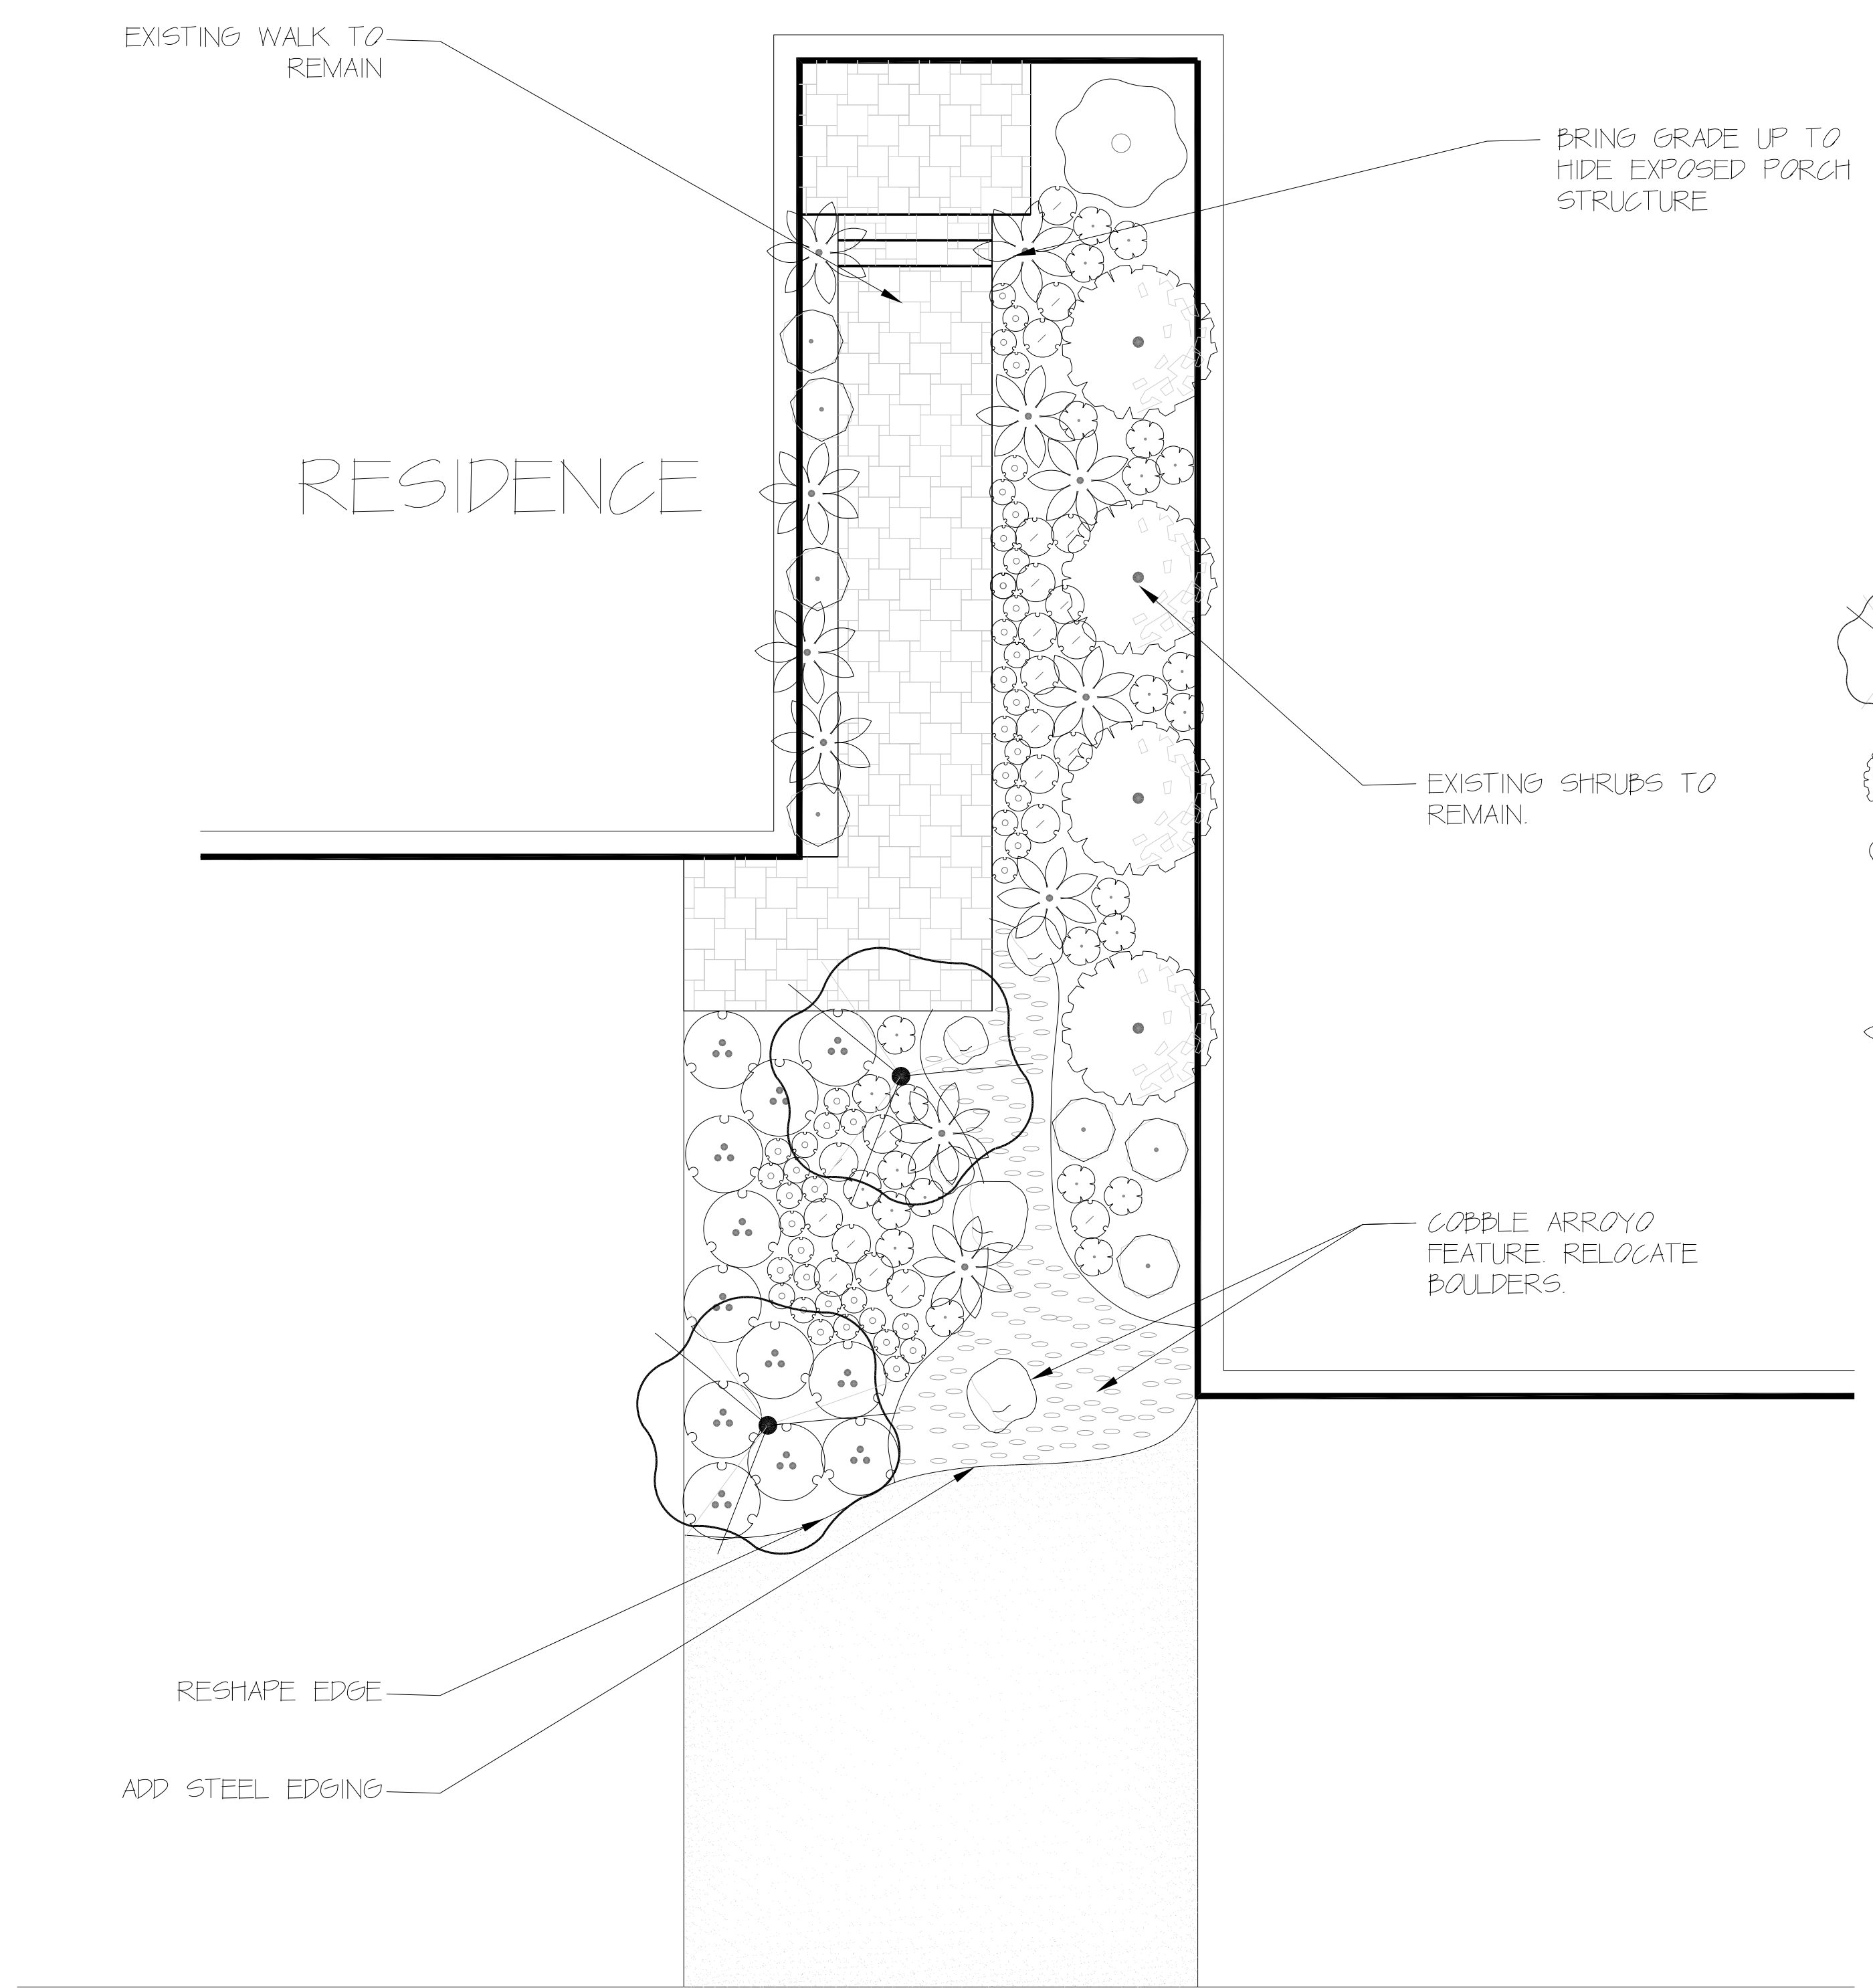

PLANT LEGEND

PLANTS

SYM.	NAME	QTY	SIZE
	EXISTING CRABAPPLE	2	NA
	EXISTING SHRUBS	4	NA
	ROSTRATA MUGO	1	3' HEIGHT
	CREEPING JUNIPER	12	2 Gal
	FEATHER REED GRASS	7	1 Gal
	BLUE OAT GRASS	11	1 Gal
	PURPLE CONE FLOWER	25	1 Gal
	BLACK EYED SUSAN	21	1 Gal
	DIANTHUS	46	1 Gal

